


**ALTERNATIVA 2
AVENIDA LAS HESPÉRIDES**

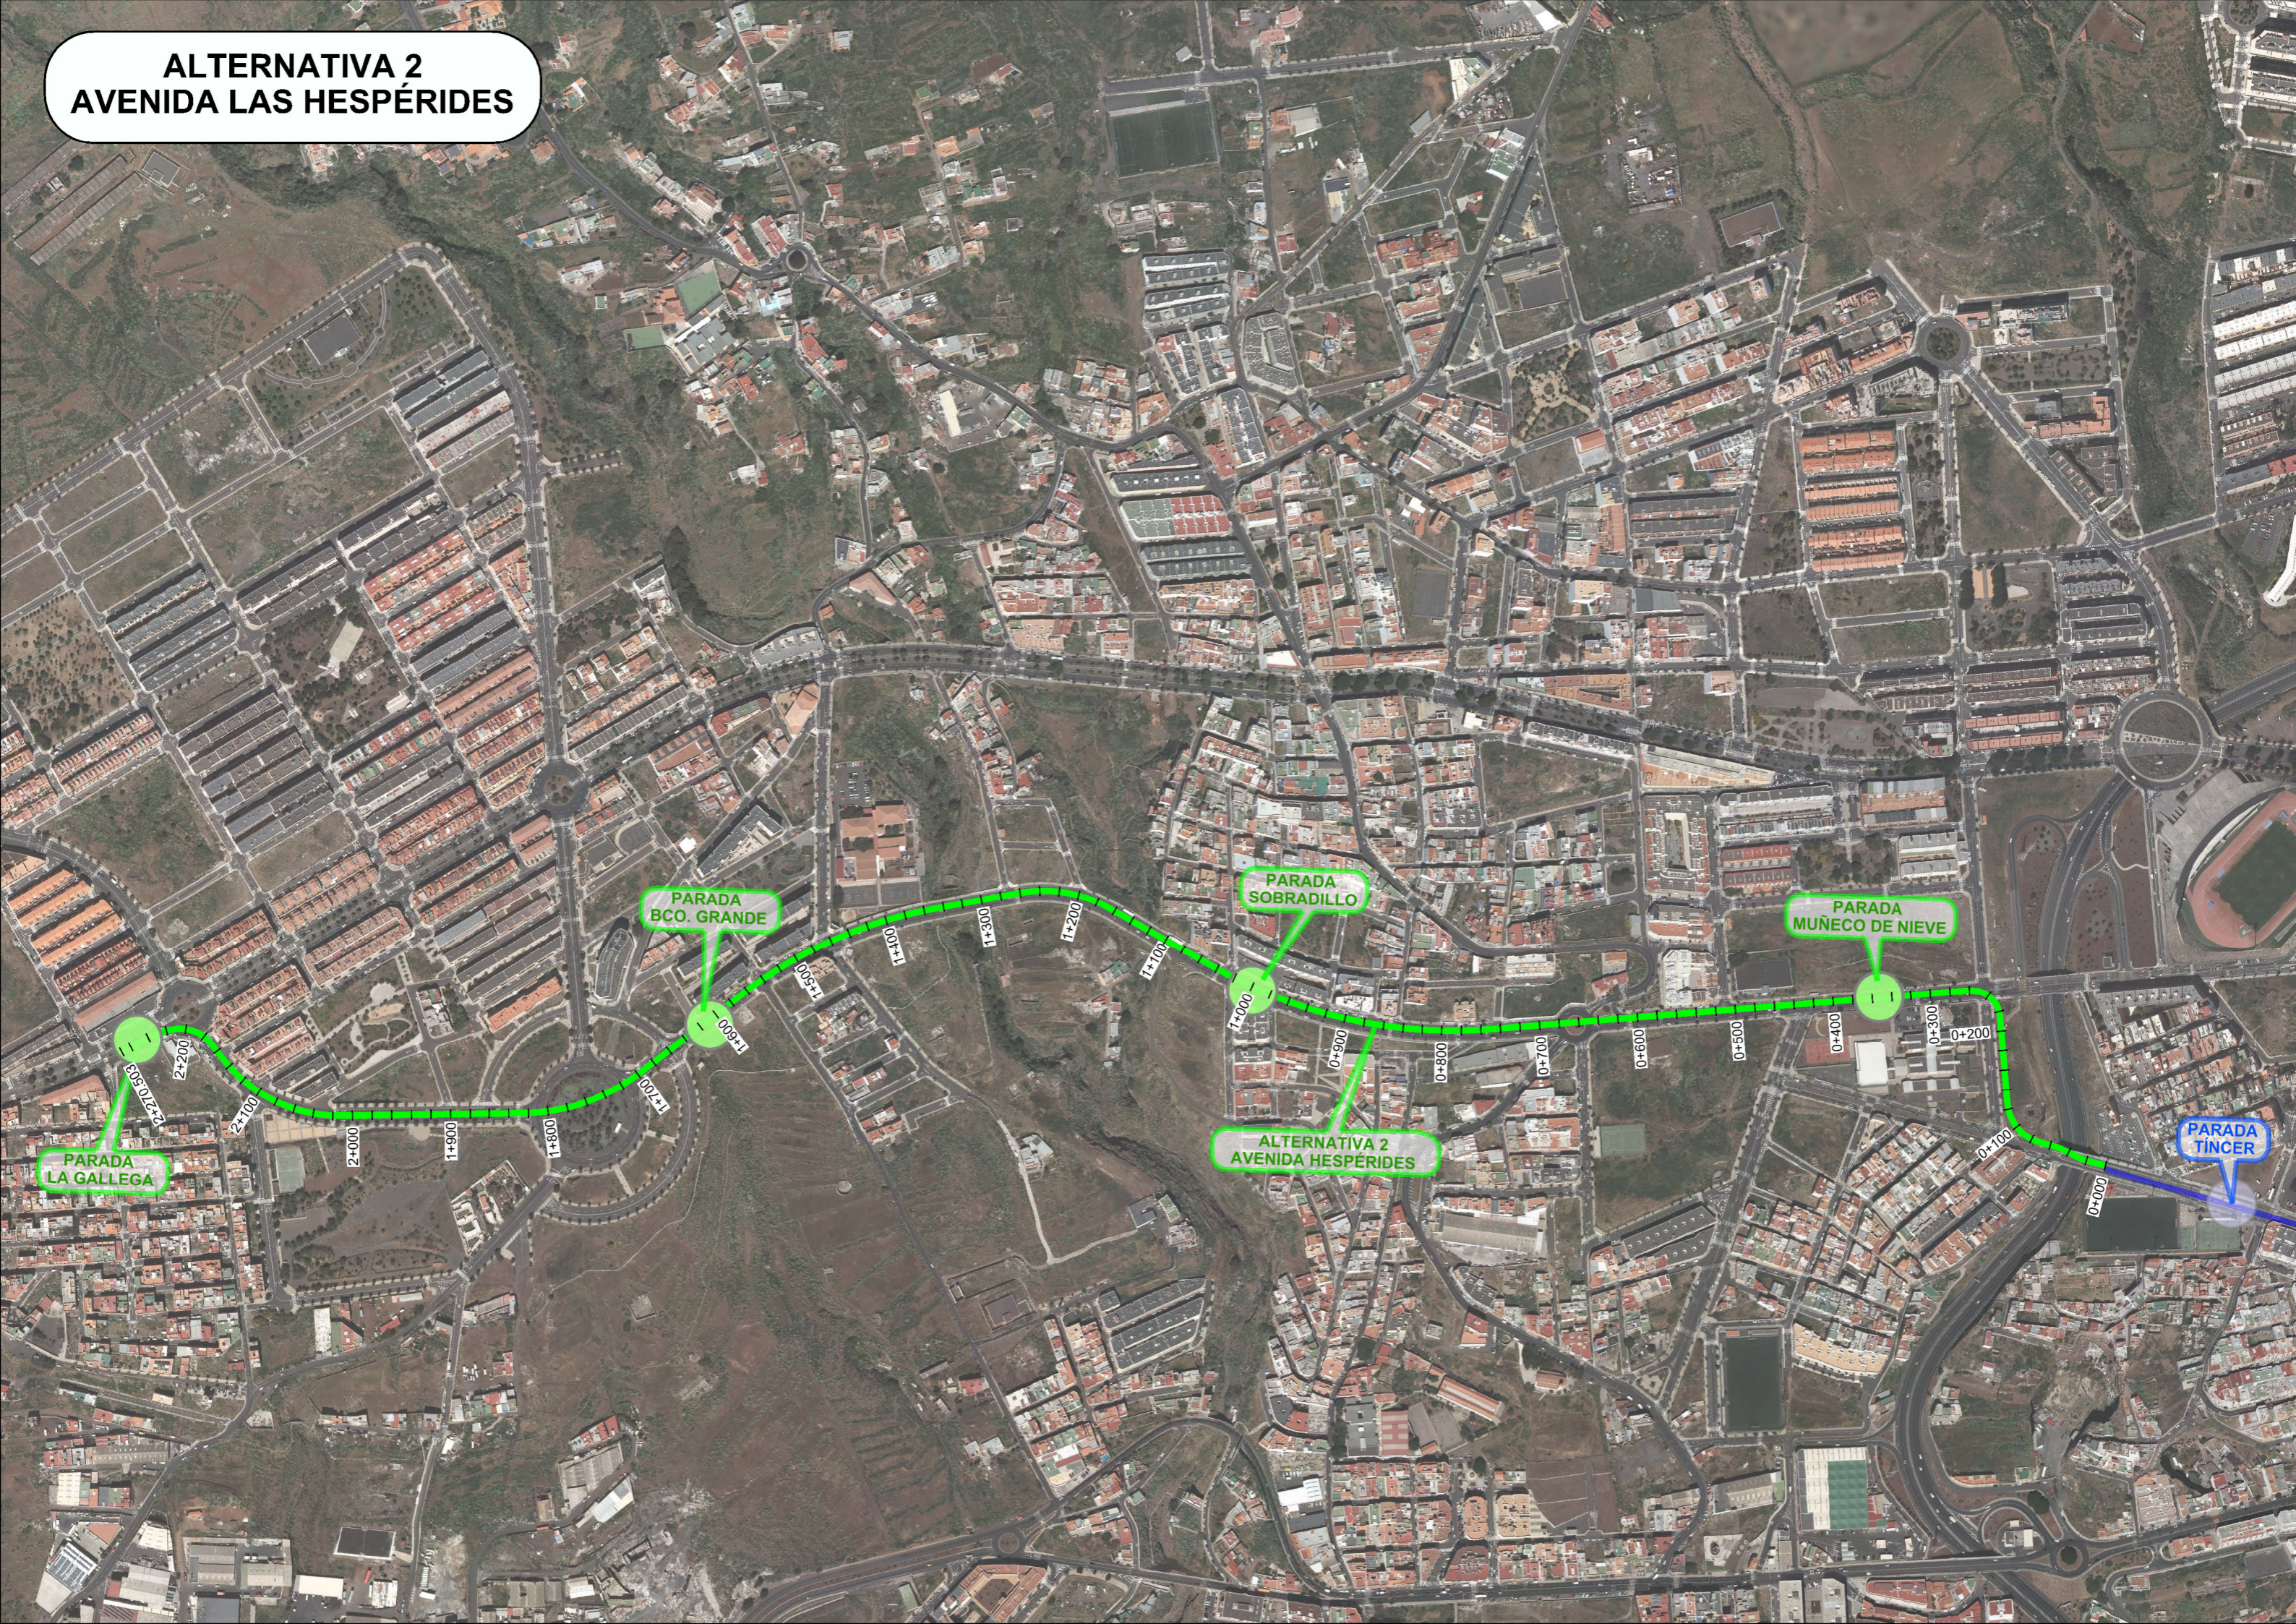

PARADA LA GALLEGA

PARADA BCO. GRANDE

PARADA SOBRADILLO


PARADA MUÑECO DE NIEVE

ALTERNATIVA 2 AVENIDA HESPÉRIDES


PARADA TÍNCER

2+200
2+100
2+000
1+900
1+800
1+700
1+600
1+500
1+400
1+300
1+200
1+100
1+000
0+900
0+800
0+700
0+600
0+500
0+400
0+300
0+200
0+100
0+000


ALTERNATIVA 2 HESPÉRIDES

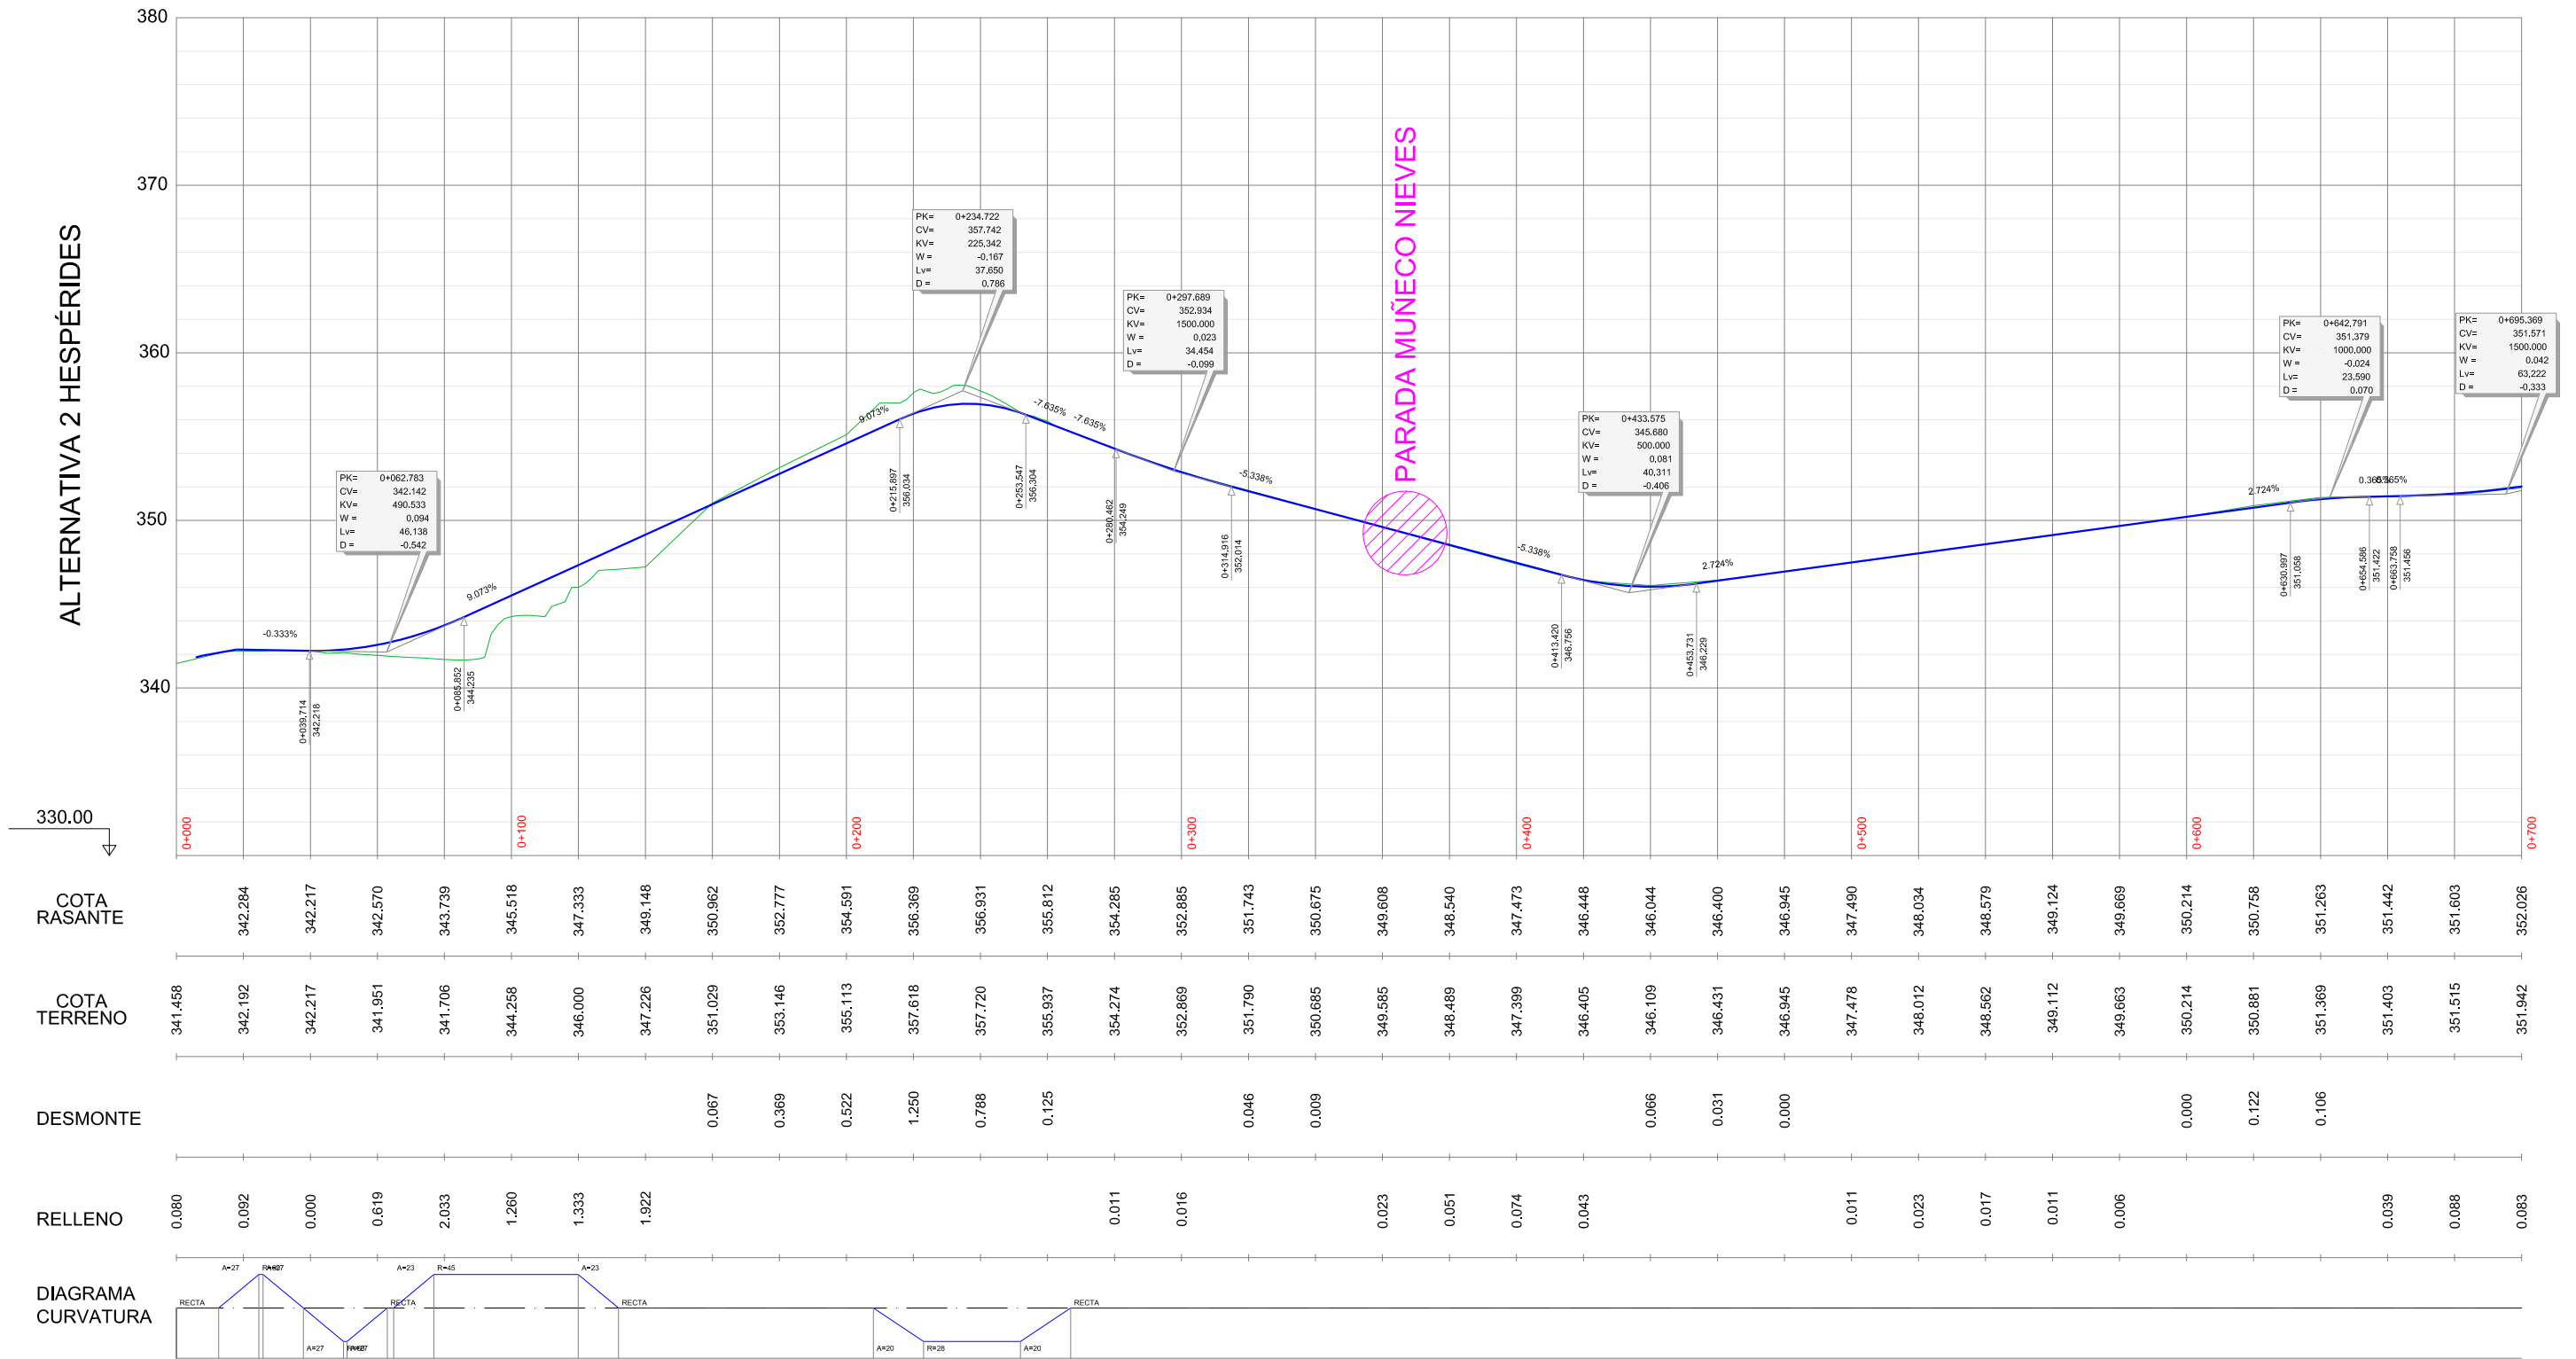


ALTERNATIVA 2 HESPÉRIDES

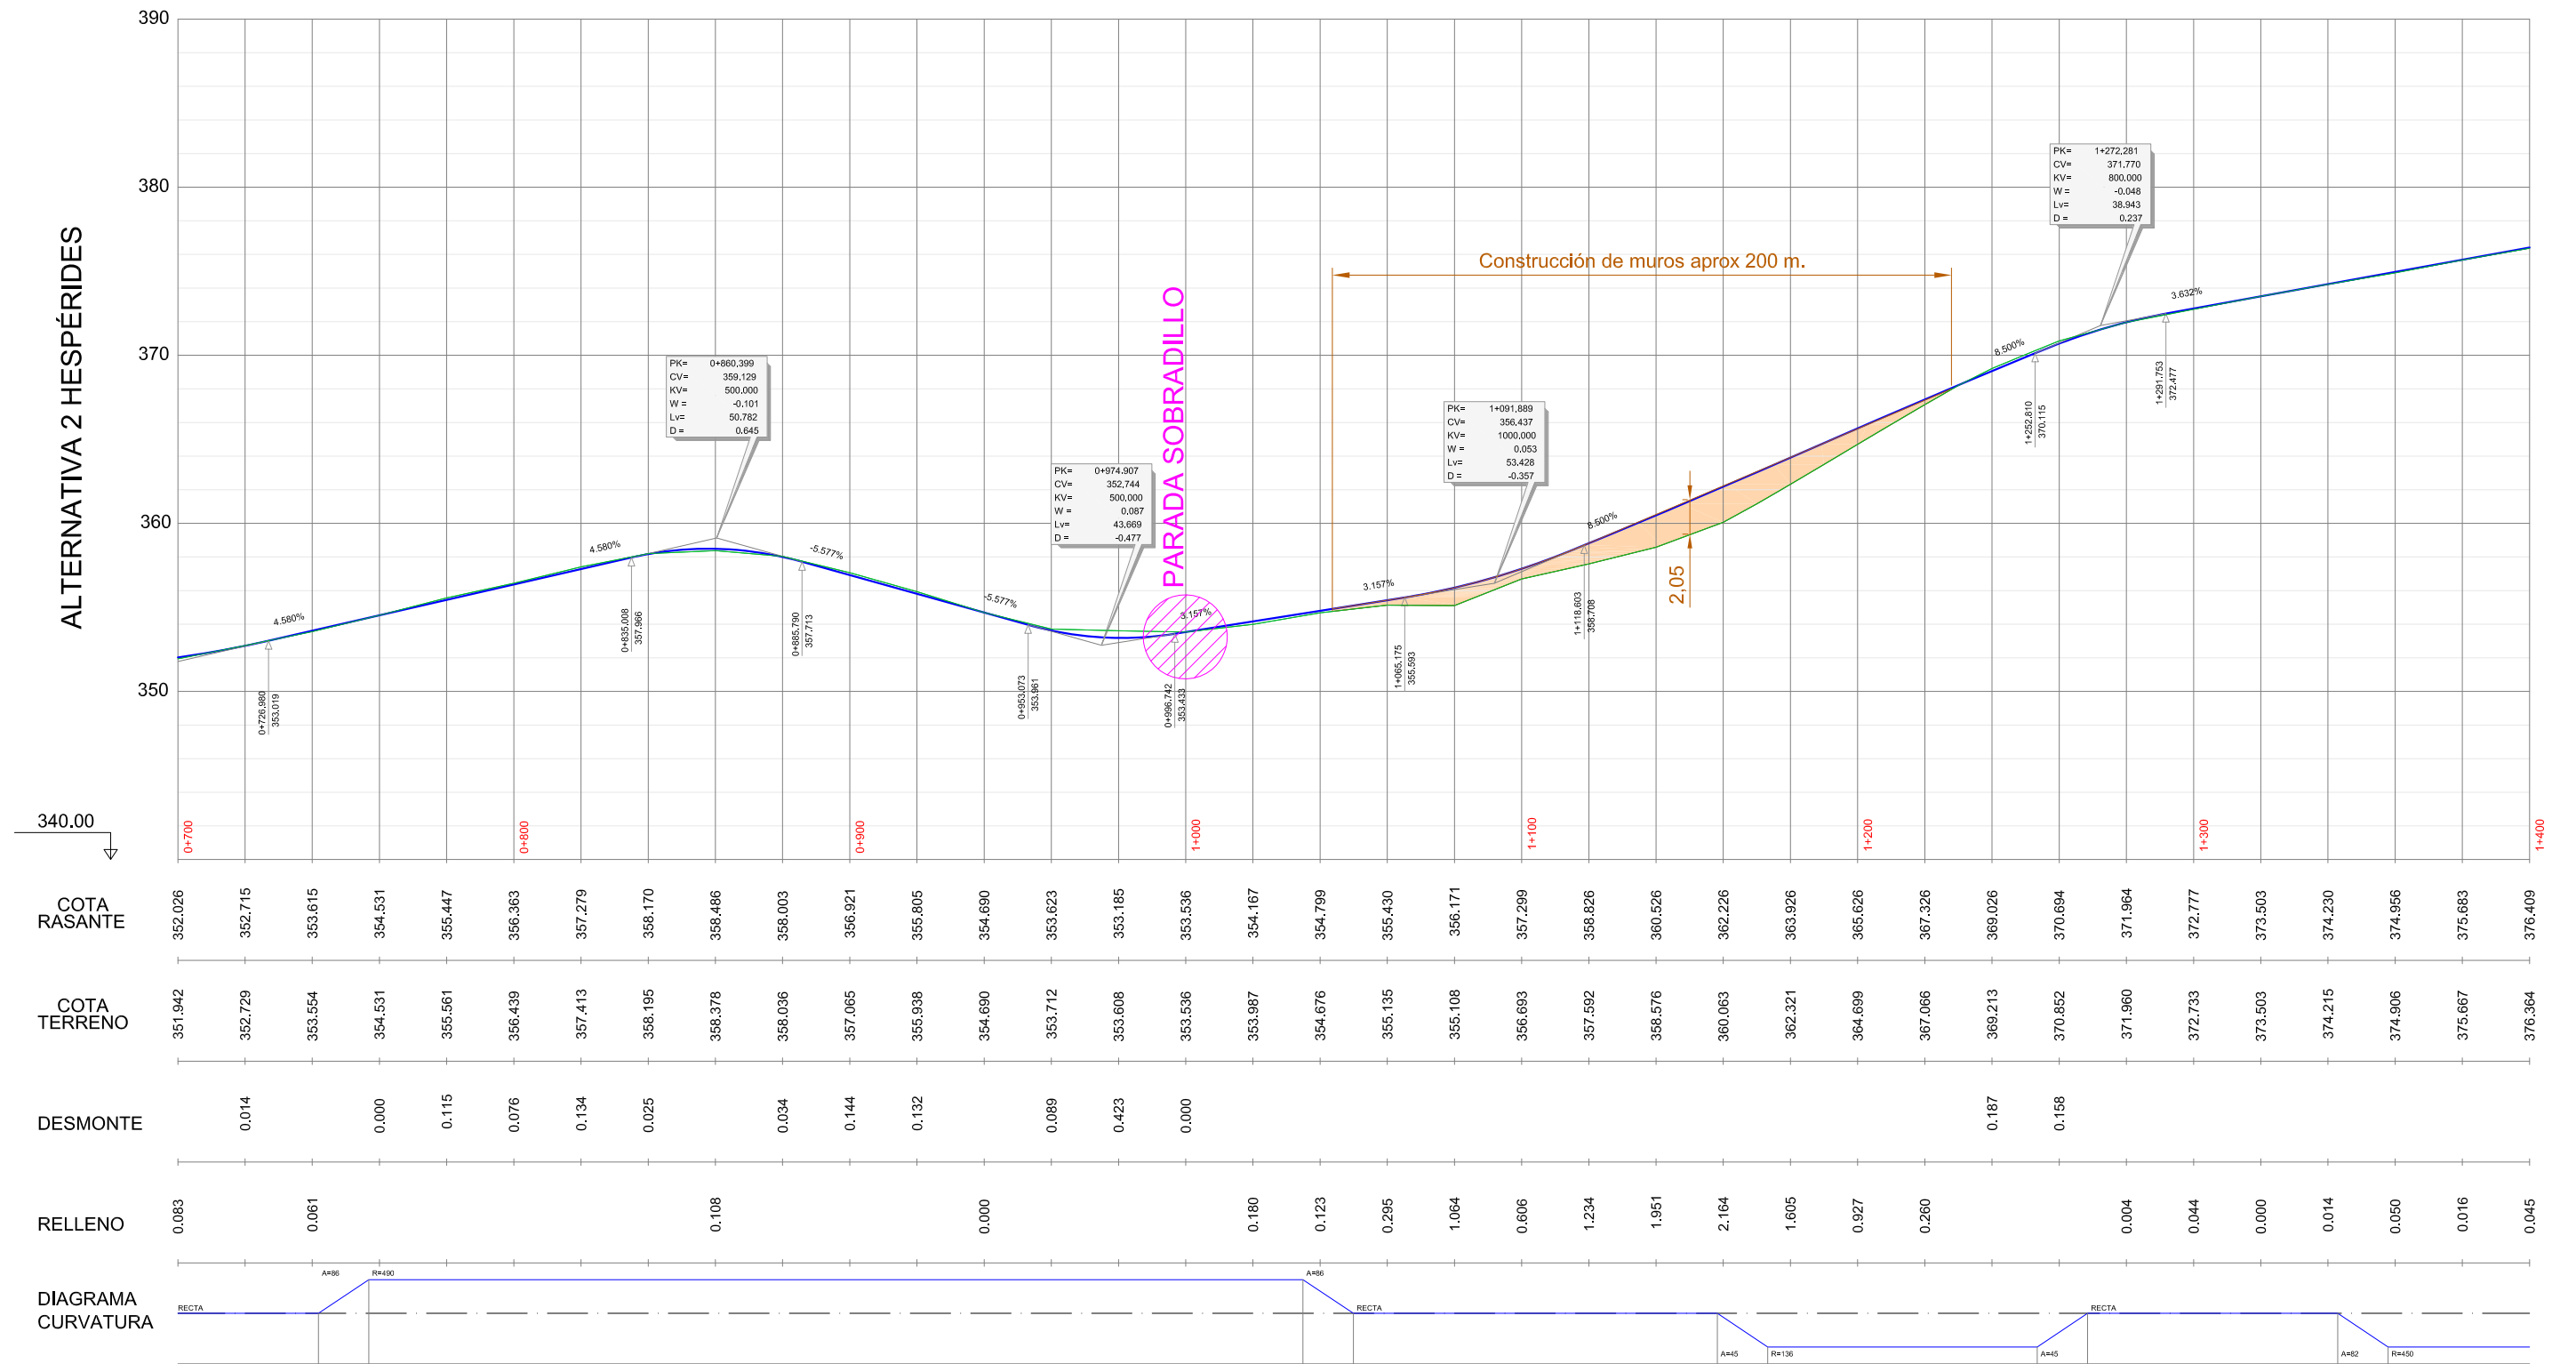

ALTERNATIVA 2 HESPÉRIDES

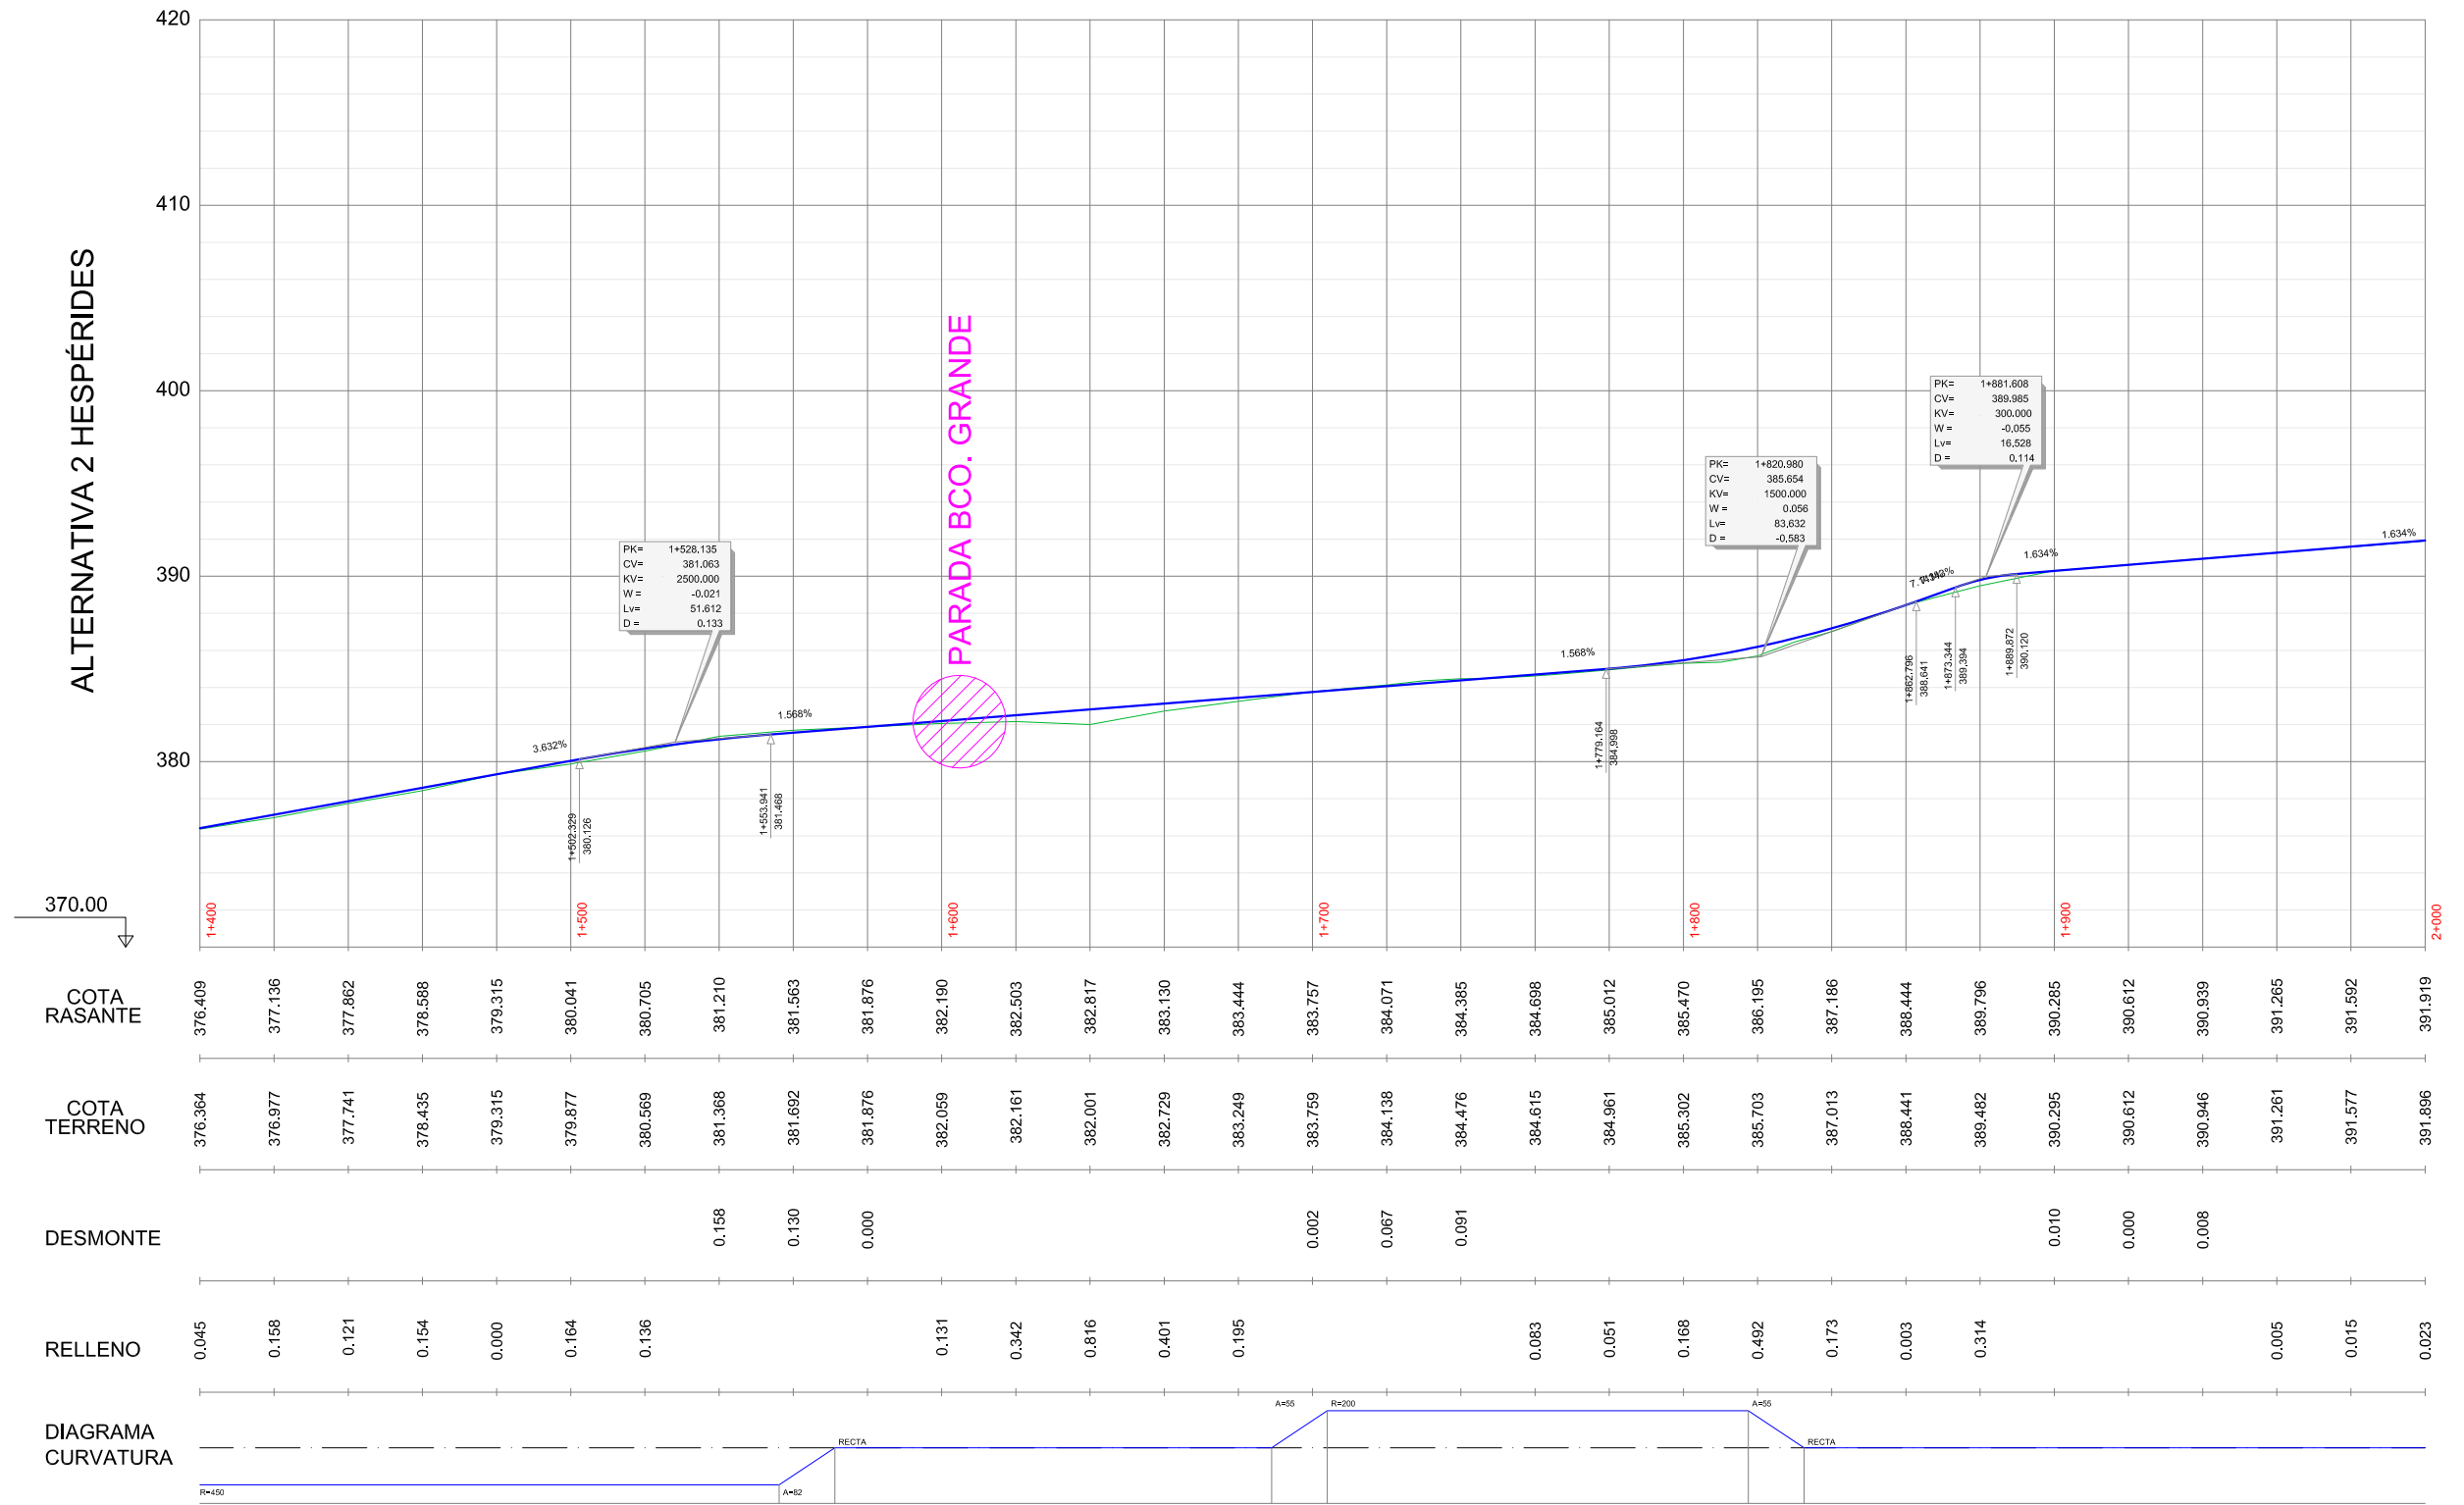

ALTERNATIVA 2 HESPÉRIDES

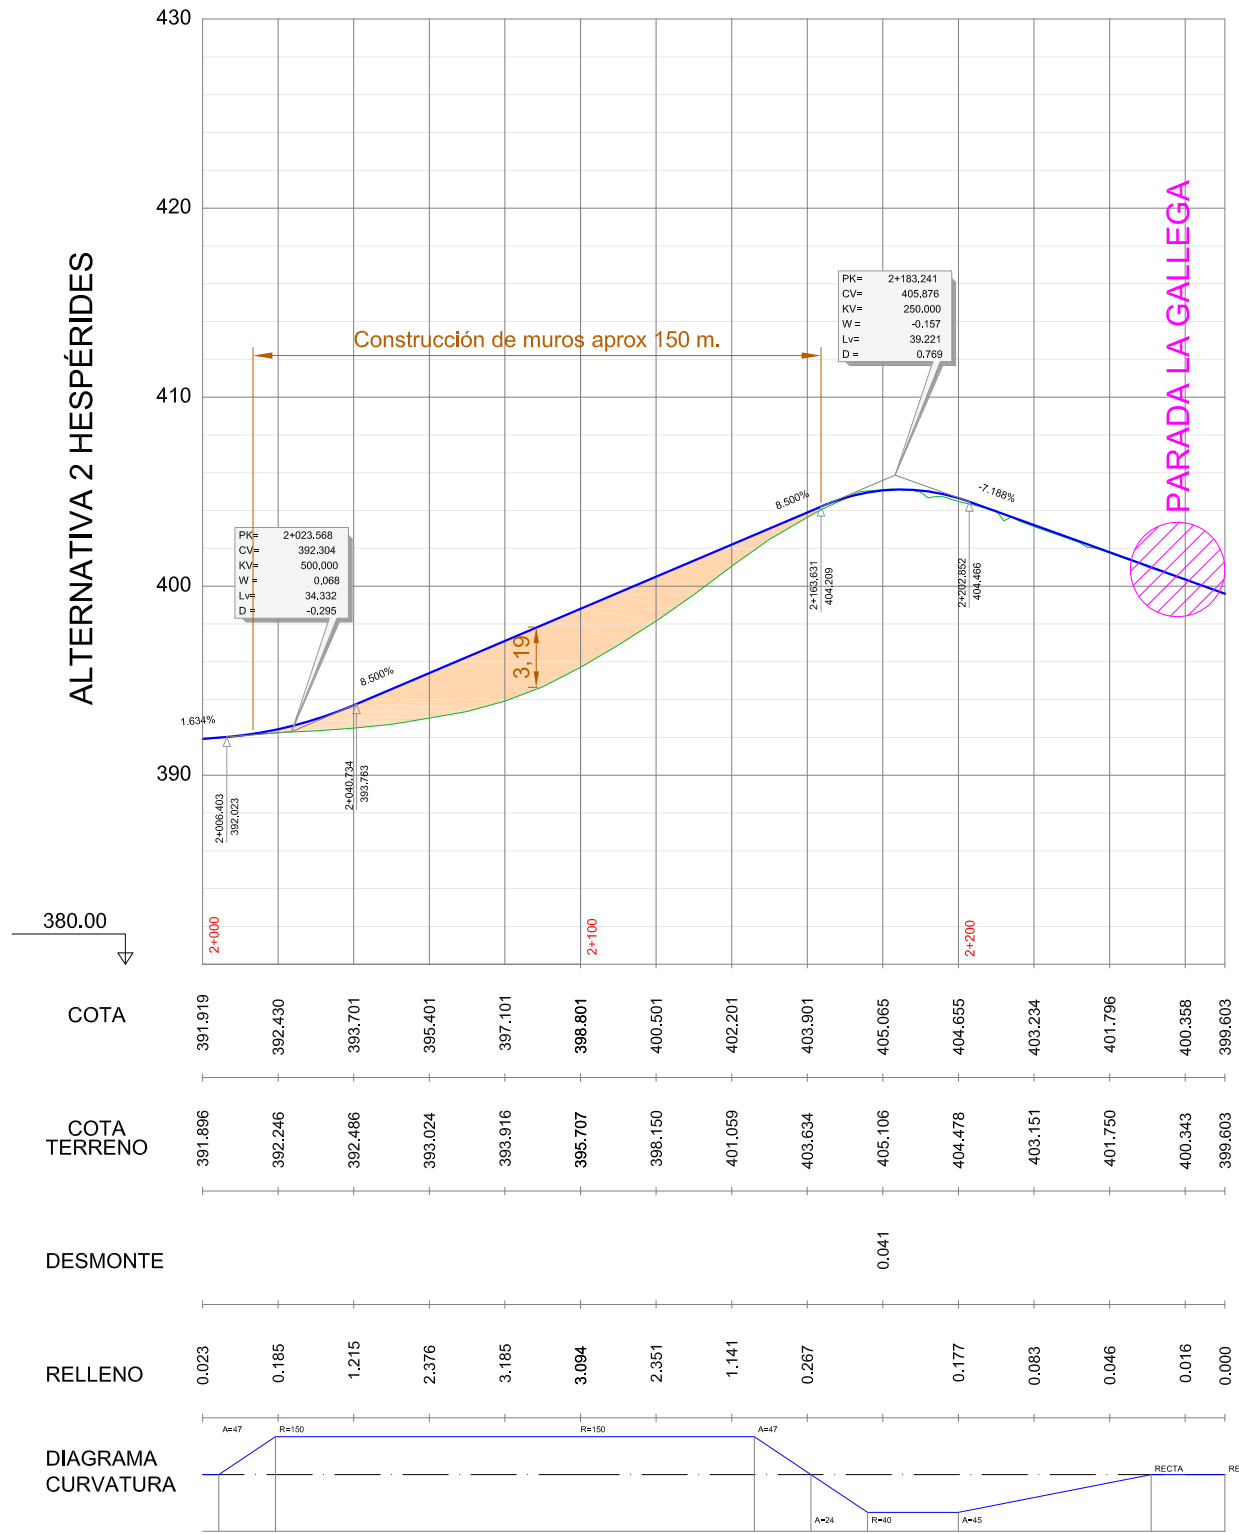

PK= 2+183.241
 CV= 405.876
 KV= 250.000
 W= -0.157
 Lv= 38.221
 D= 0.769

PK= 2+023.568
 CV= 392.304
 KV= 500.000
 W= 0.068
 Lv= 34.332
 D= -0.235

380.00

COTA

COTA TERRENO

DESMONTE

RELLENO

DIAGRAMA CURVATURA